
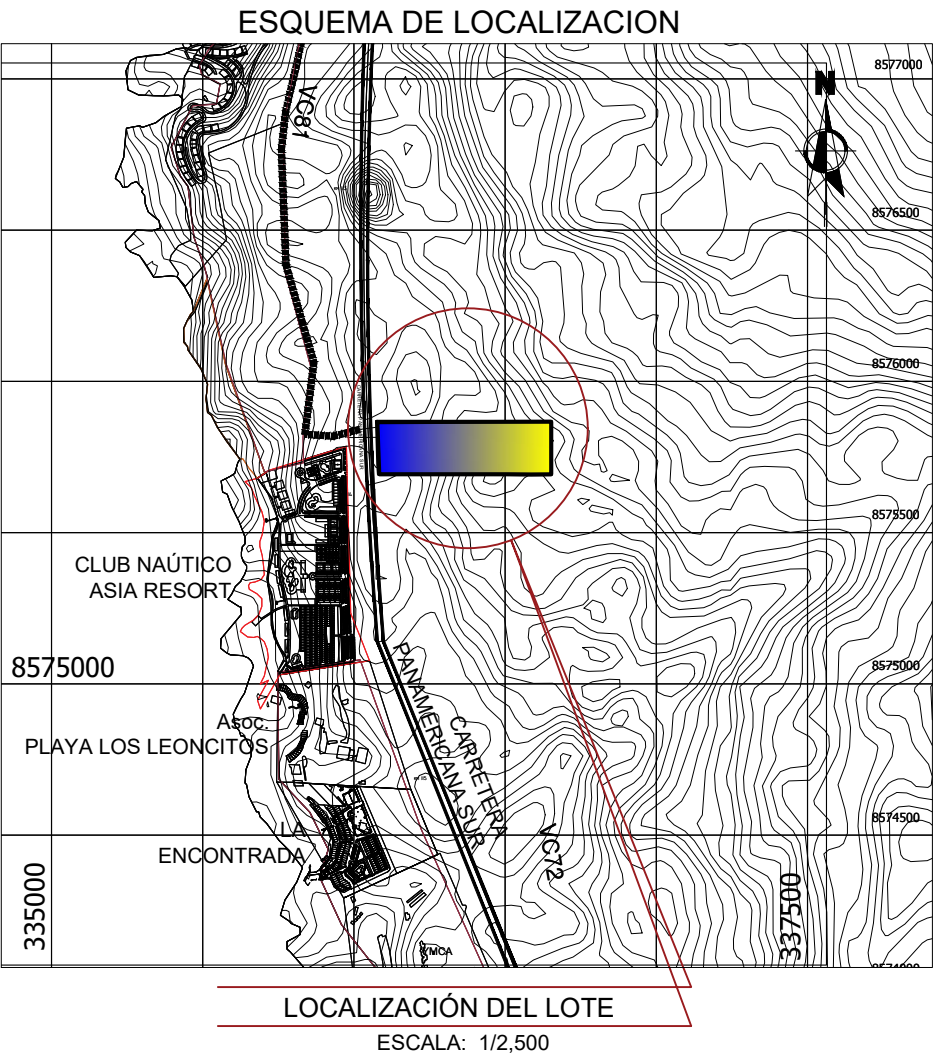


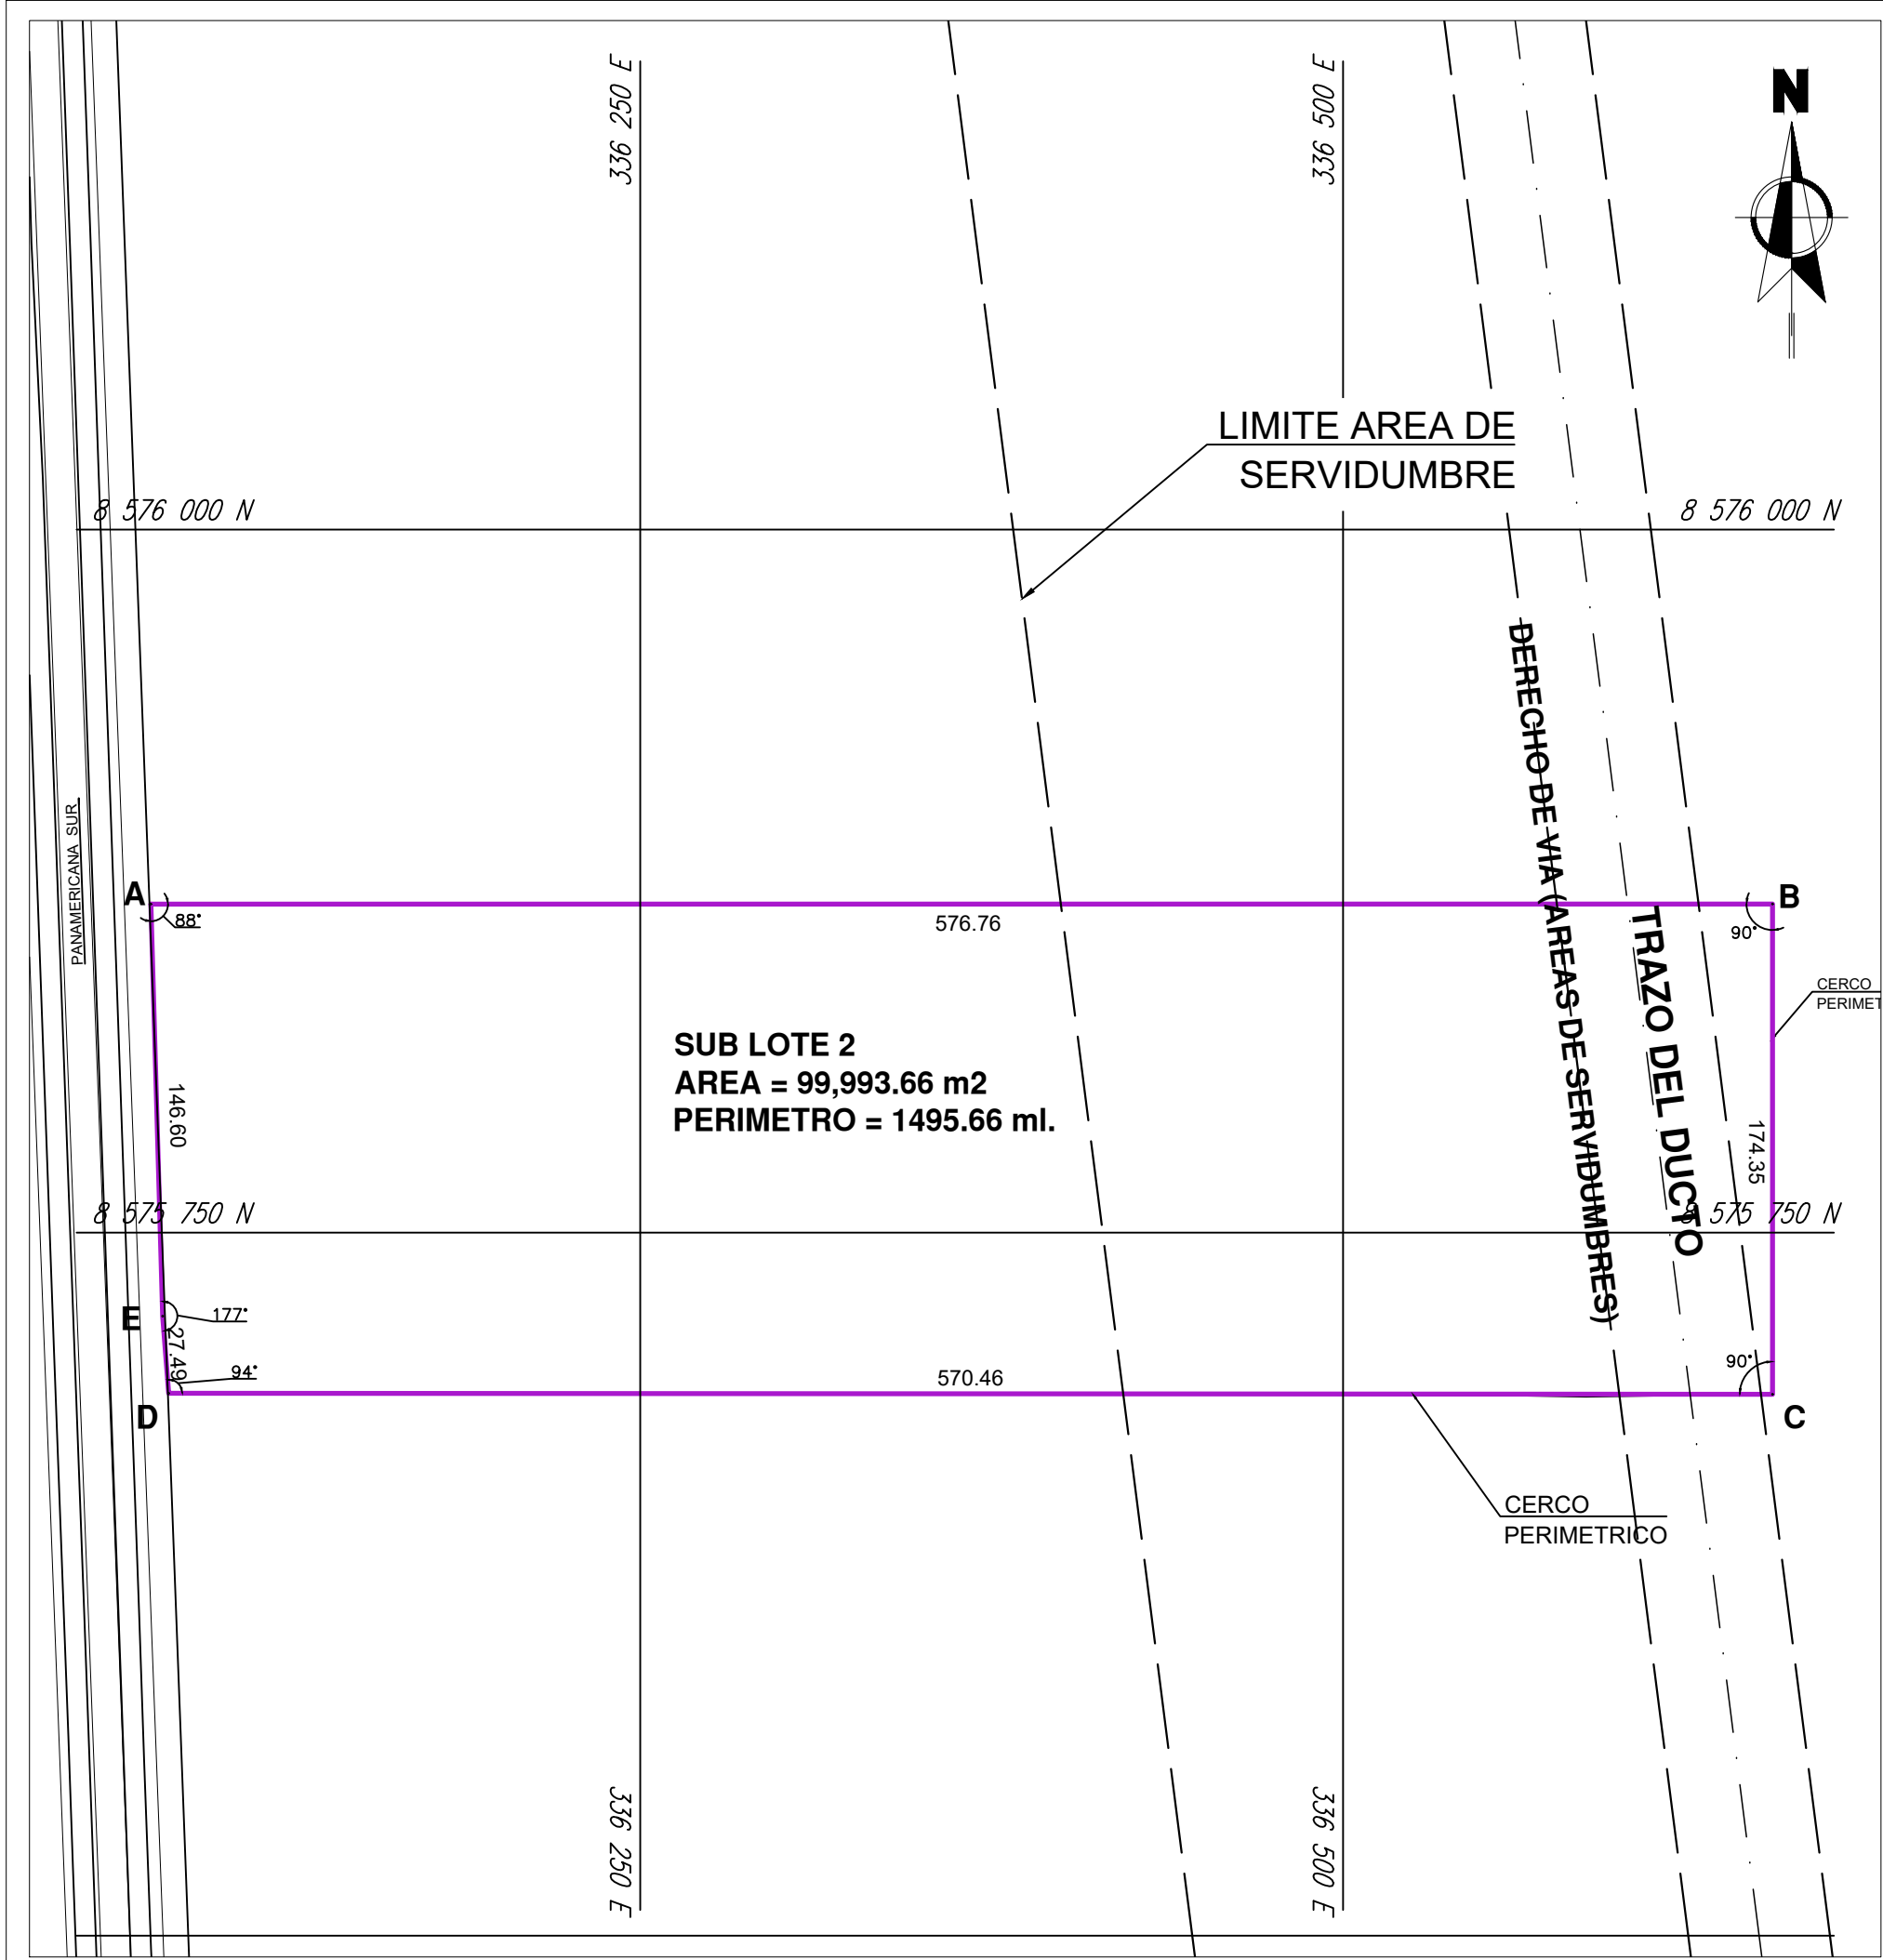

CUADRO DE DATOS TECNICOS WGS 84					
VERTICE	LADO	DISTANCIA	ANG. INTERNO	ESTE (X)	NORTE (Y)
A	A-B	576.76	88°22'25"	336075.9767	8575866.8206
B	B-C	174.35	89°59'49"	336652.7405	8575866.8507
C	C-D	570.46	89°57'46"	336652.7407	8575692.5007
D	D-E	27.49	94°29'59"	336082.2841	8575692.8695
E	E-A	146.60	177°10'0"	336080.1449	8575720.2791
TOTAL		1495.66	540°00'00"		

PLANO PRIMETRICO SUBLOTE 2			
PROPIETARIO: HILDEBRANDO ORTIZ ARAUJO SARA LUZ CANALES AGUILAR TALENTO SUPERIOR EDUCATIVO			
LOCALIZACIÓN: DEPARTAMENTO : LIMA PROVINCIA : CAÑETE DISTRITO : ASIA ZONA : SARAPAMPA NOMBRE DE LA VIA : PANAMERICANA SUR LADO ESTE. Km.114			
AREA = 99,993.66 m2		PERIMETRO = 1495.66 ml.	
ESCALA: 1/2500	FORMATO A3	FECHA: MARZO 2026	LAMINA:
DATUM: WGS 84	ZONA 18 LATITUD SUR		PP-01