
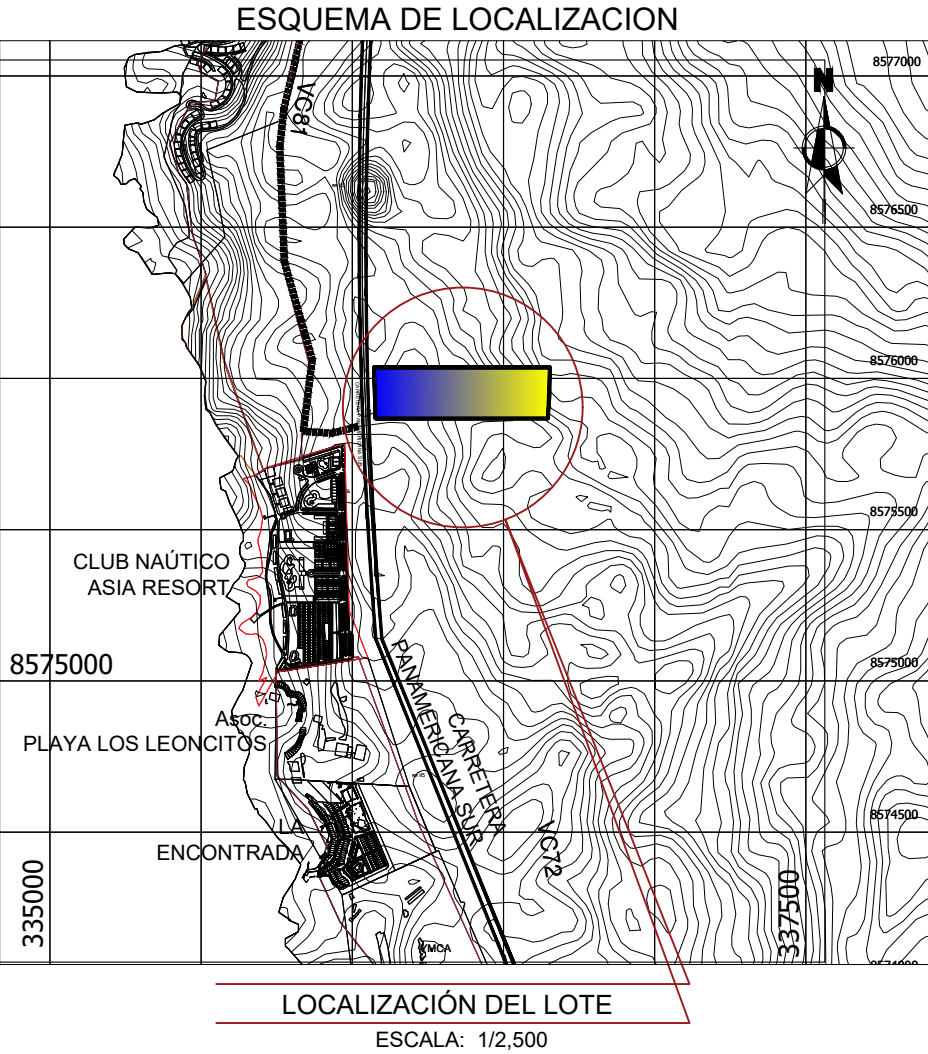


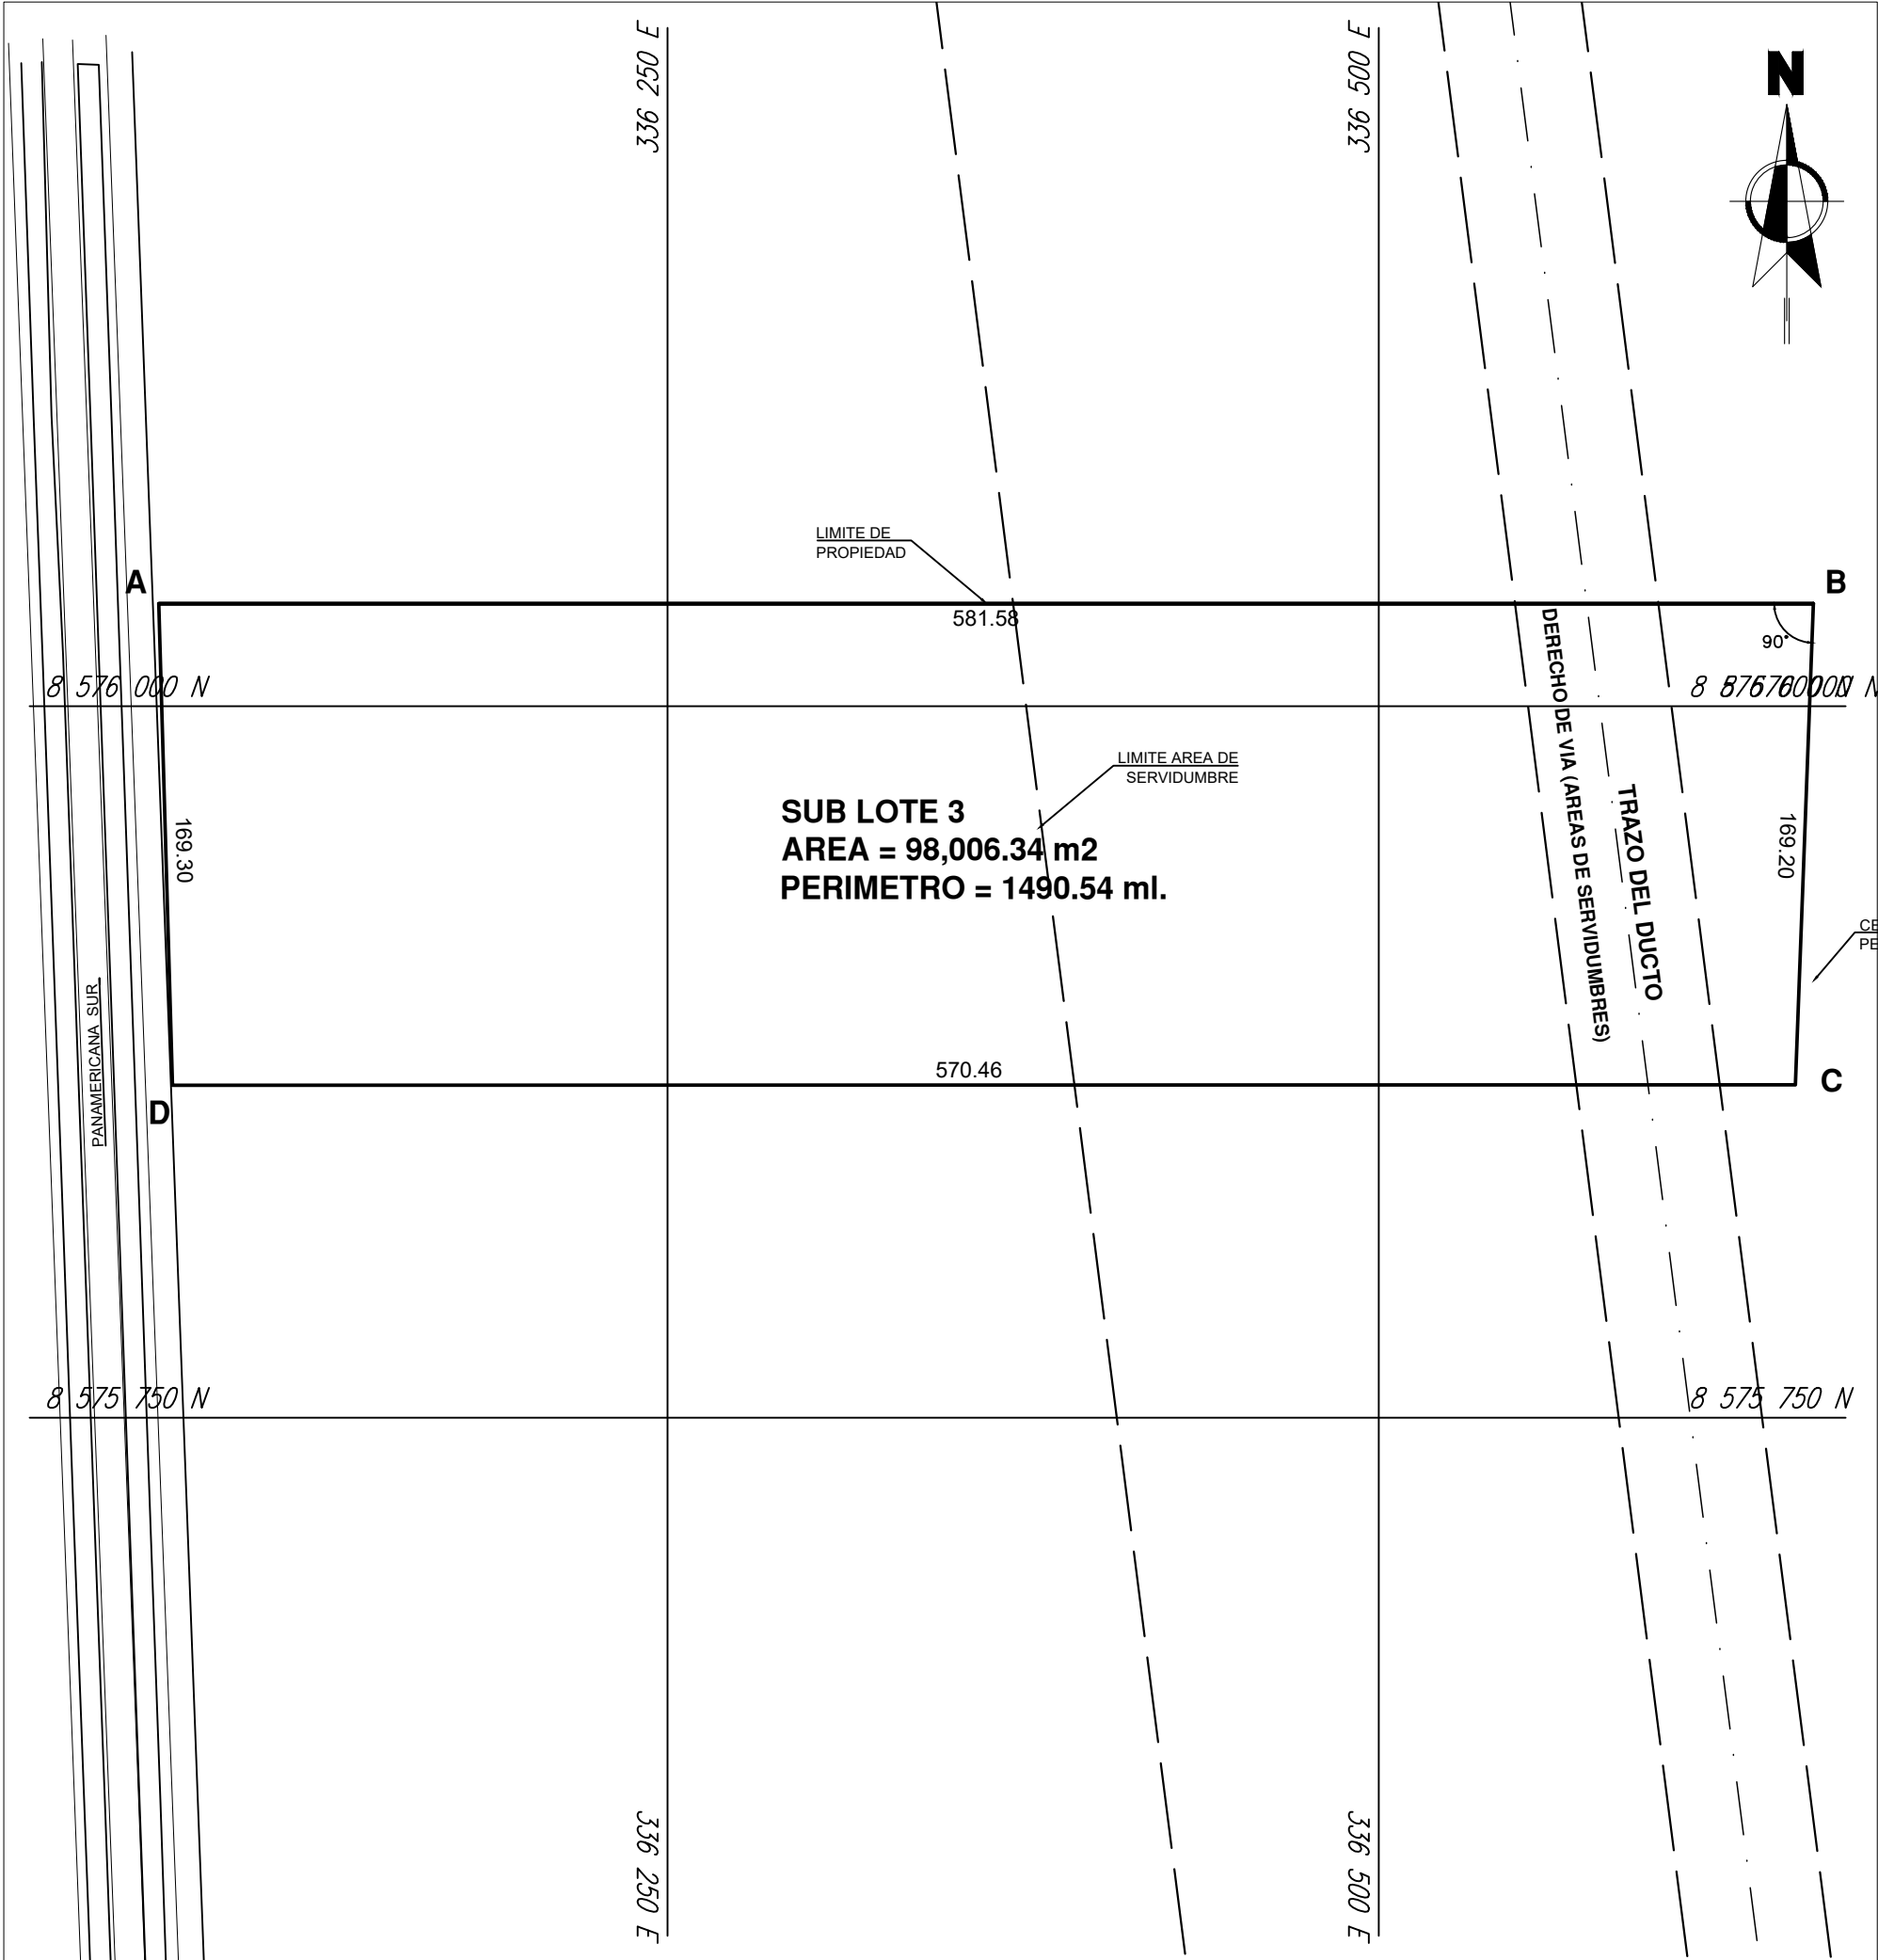

CUADRO DE DATOS TECNICOS WGS 84

VERTICE	LADO	DISTANCIA	ANG. INTERNO	ESTE (X)	NORTE (Y)
A	A-B	581.58	88°22'15"	336071.1631	8576036.0537
B	B-C	169.20	87°51'54"	336652.7402	8576036.0546
C	C-D	570.46	92°9'1"	336646.4367	8575866.9721
D	D-A	169.30	91°36'51"	336075.9767	8575866.8206
TOTAL		1490.54	360°0'0"		

PLANO PERIMETRICO SUBLOTE 3			
PROPIETARIO: HILDEBRANDO ORTIZ ARAUJO SARA LUZ CANALES AGUILAR TALENTO SUPERIOR EDUCATIVO S.A.C			
LOCALIZACIÓN: DEPARTAMENTO : LIMA PROVINCIA : CAÑETE DISTRITO : ASIA ZONA : SARAPAMPA NOMBRE DE LA VIA : PANAMERICANA SUR LADO ESTE. Km.114			
AREA = 98,006.34 m2		PERIMETRO = 1490.54 ml.	
ESCALA: 1/2500	FORMATO A3	FECHA: MARZO-2026	LAMINA:
DATUM: WGS 84	ZONA 18 LATITUD SUR		PP- 02