
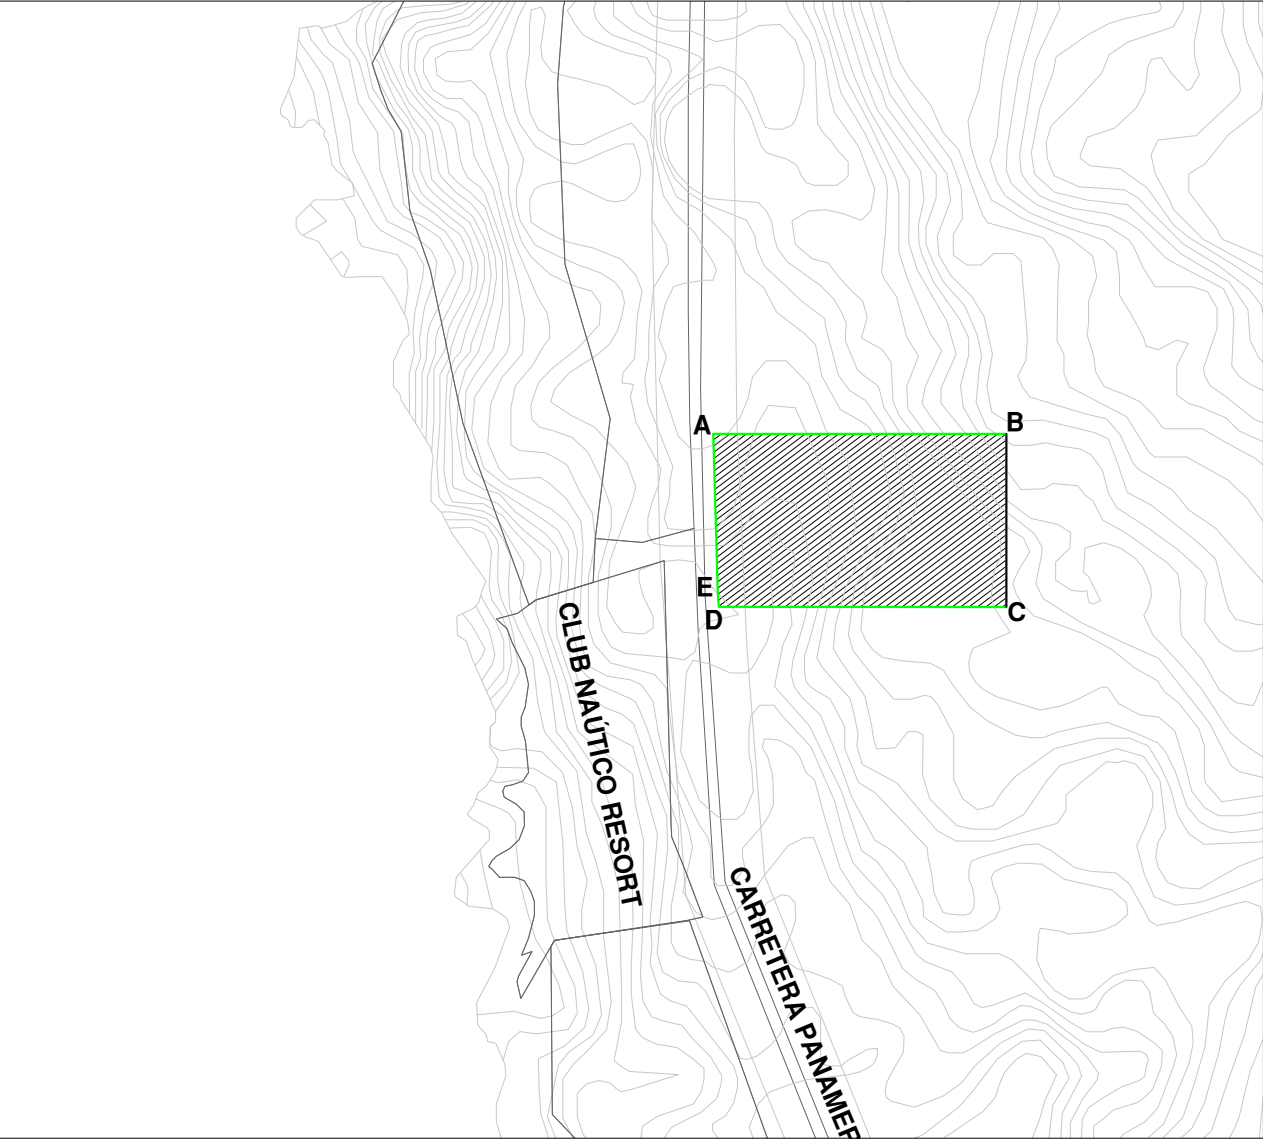


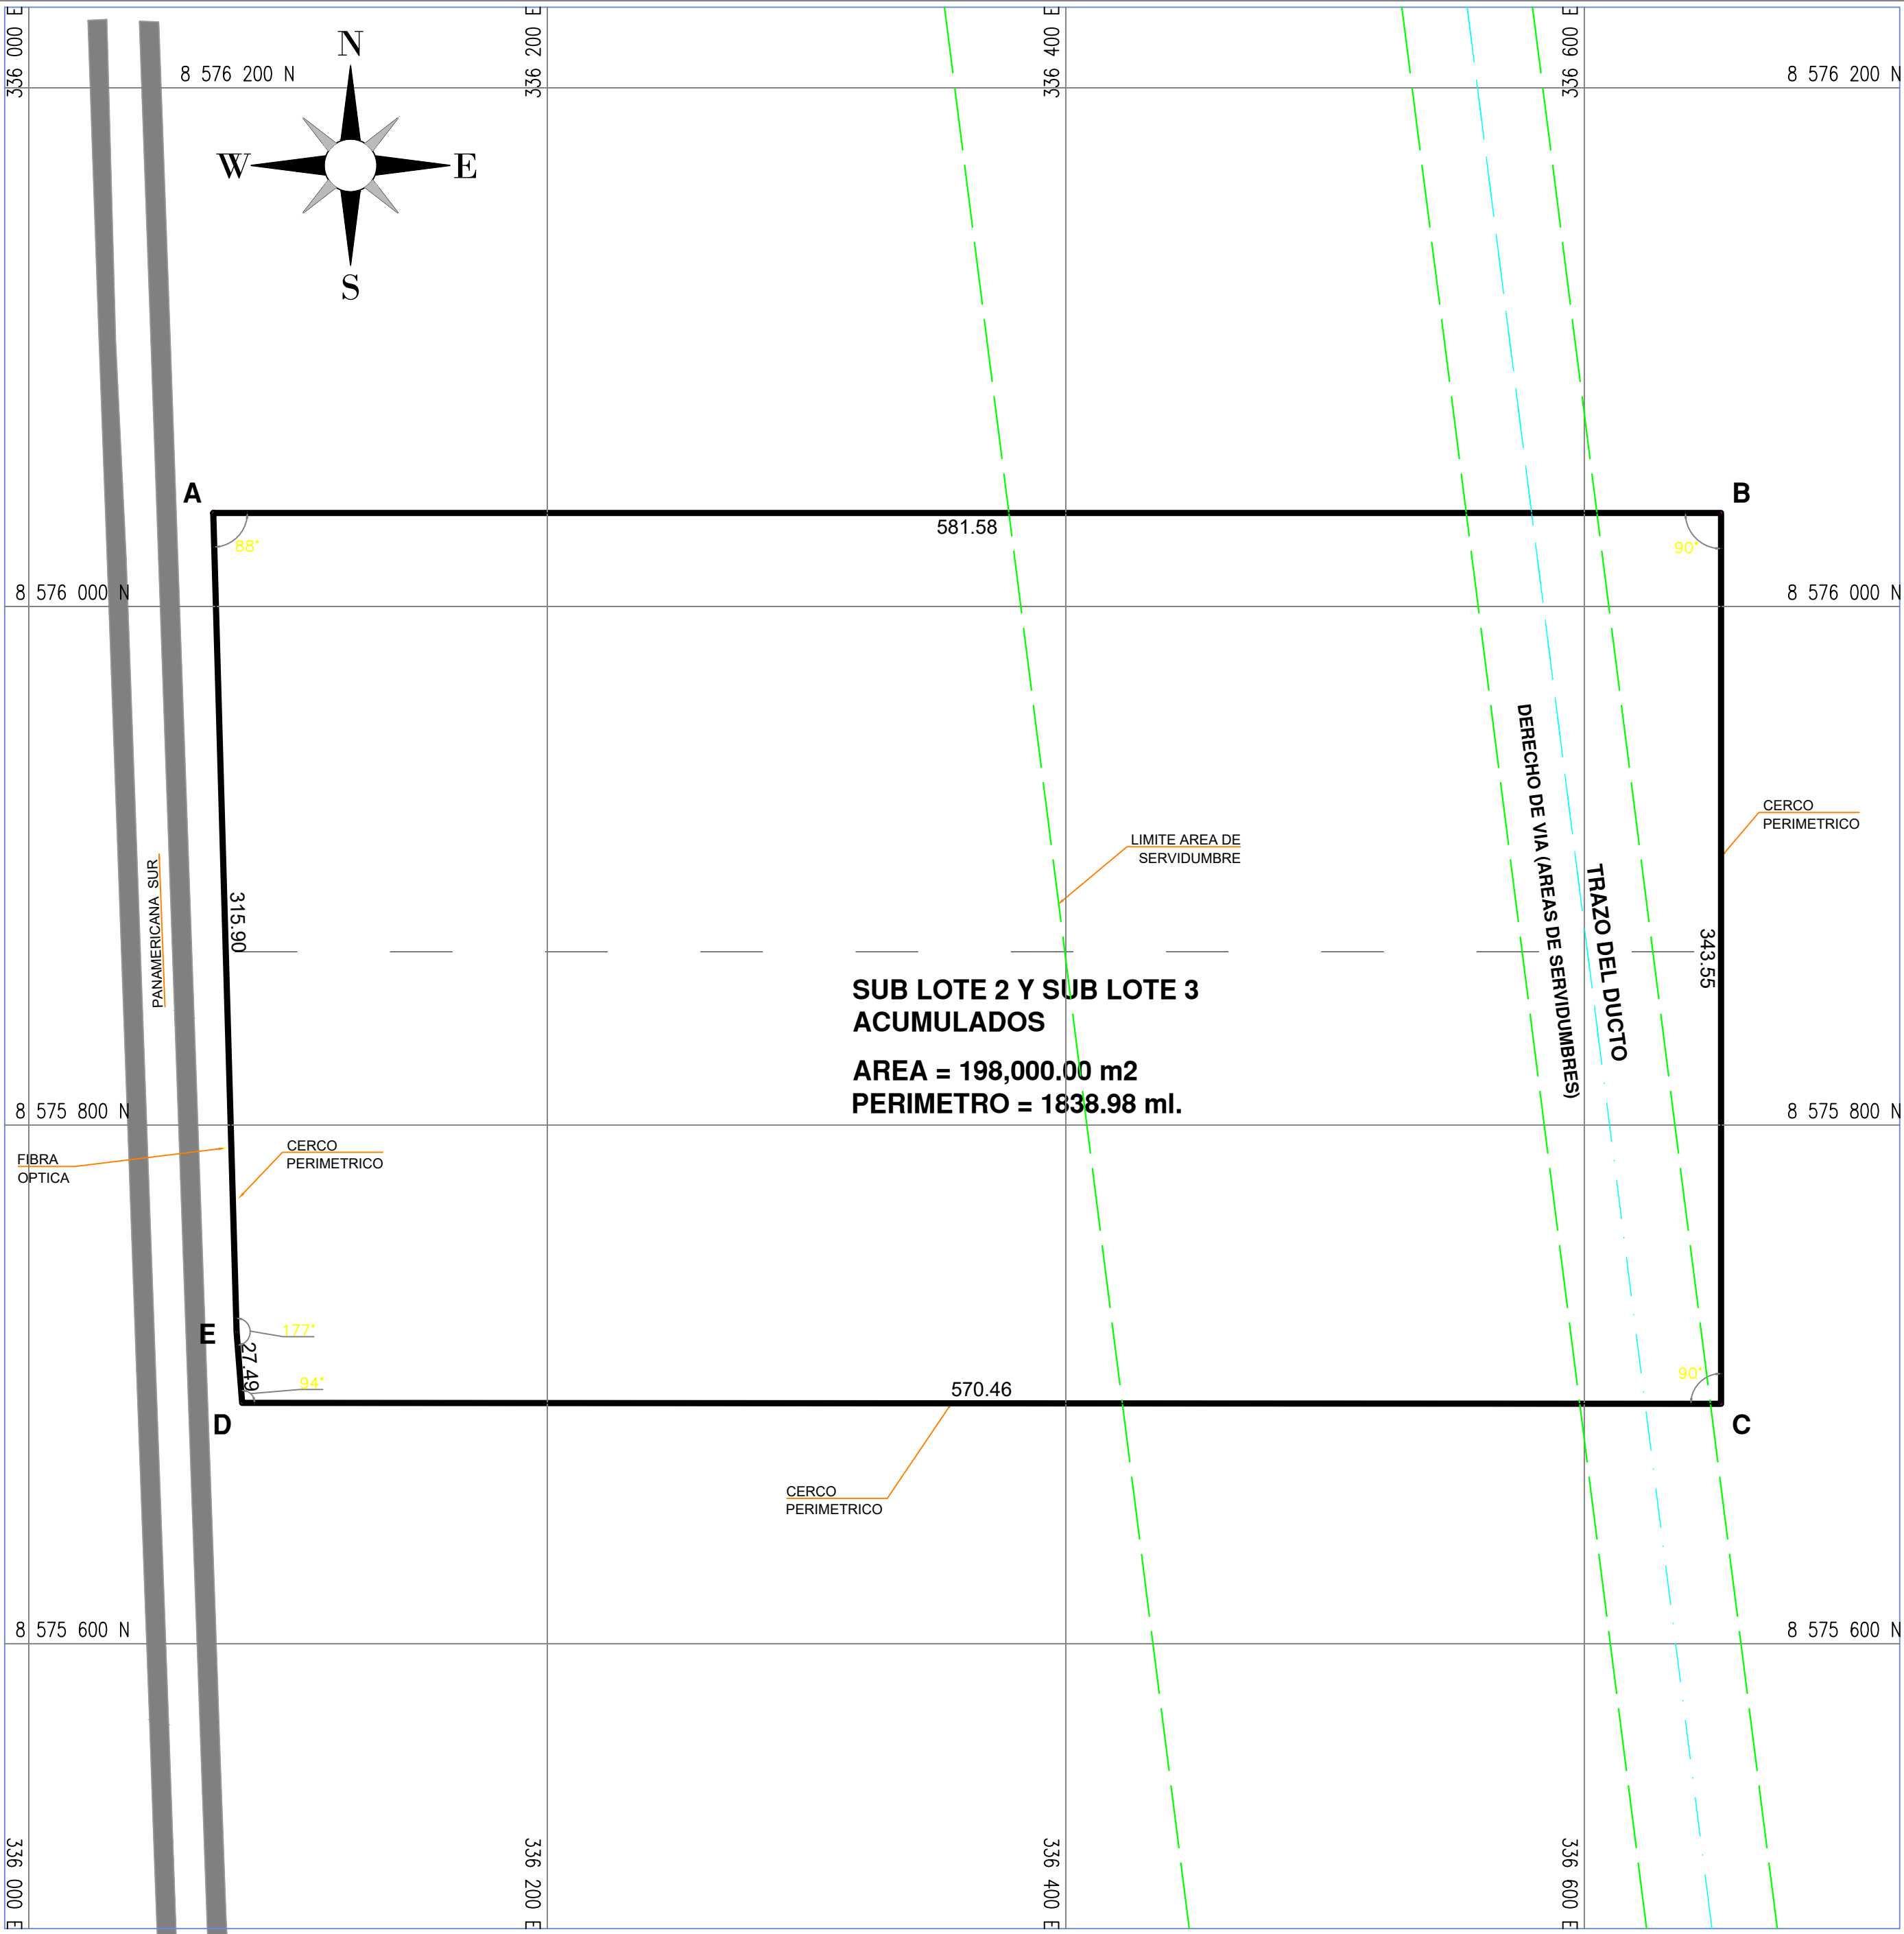

PLANO LOCALIZACION
ESCALA 1/15 000

CUADRO DE DATOS TECNICOS - DATUM WGS 84 -

VERTICE	LADO	DISTANCIA	ANG. INTERNO	ESTE (X)	NORTE (Y)
A	A-B	581.58	88°22'15"	336071.1631	8576036.0537
B	B-C	343.55	90°0'0"	336652.7402	8576036.0546
C	C-D	570.46	89°57'46"	336652.7407	8575692.5007
D	D-E	27.49	94°29'59"	336082.2841	8575692.8695
E	E-A	315.90	177°10'0"	336080.1449	8575720.2791
TOTAL		1838.98	540°0'0"		

AREA = 198,000.00 m2
AREA = 19.8000 Has
PERIMETRO = 1838.98 ml.

PLANO PERIMETRICO SUBLOTE 1 Y SUBLOTE 3

PROPIETARIO: HILDEBRANDO ORTIZ ARAUJO
SARA LUZ CANALES AGUILAR
TALENTO SUPERIOR EDUCATIVO S.A.C.

LOCALIZACIÓN: DEPARTAMENTO : LIMA
PROVINCIA : CAÑETE
DISTRITO : ASIA
ZONA : SARAPAMPA
NOMBRE DE LA VIA : PANAMERICANA SUR LADO ESTE. Km.114

AREA = 198,000.00 m2 PERIMETRO = 1838.98 ml.

ESCALA: 1/1000 FORMATO A2 FECHA: MARZO 2026 LAMINA:

DATUM: WGS 84 ZONA 18 LATITUD SUR

PP-03